

TAKE NOTICE THAT THIS DOCUMENT IS COPYRIGHT. DUPLICATION WILL RESULT IN PROSECUTION.

NORTH



C	FORKLIFT ACCESS SHOWN ON PLAN	19.12.11
B	ACCESS DOORS HIGHLIGHTED	19.12.11
A	INITIAL ISSUE	16.12.11

ISSUE | DETAILS | DATE
AMENDMENTS

DESIGN IMAGERY

building concepts


In association with
Urs Berger F.R.A.I.A.
PO Box 98 Nerang Q 4211
20 Nerang St Nerang Q 4211
p 61 7 5596 3023
f 61 7 5596 3453
info@designimagery.com.au
www.designimagery.com.au

CLIENT
**AUTOMATED WAREHOUSE.COM
PTY LTD**
PROJECT
**PROPOSED COMMERCIAL
DEVELOPMENT**
LOCATION
**LOT 6 NOLAND STREET,
LOWOOD, QLD, 4311**


DRAWING
MARKETING IMAGES

SCALE	DATE
AS SHOWN	April 09
DRAWN	PLOT DATE
PJW	19-Dec-11

CAD FILE
02 1410 MARKETING IMAGES.DWG
ATTACHED XREF'S
3151-SITE, GROUND, OFFICE ENTRY, OFFICE
DRAWING No
3151 02 1410
ISSUE
C

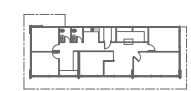

PLAN
office
SCALE 1:1000 @ a3

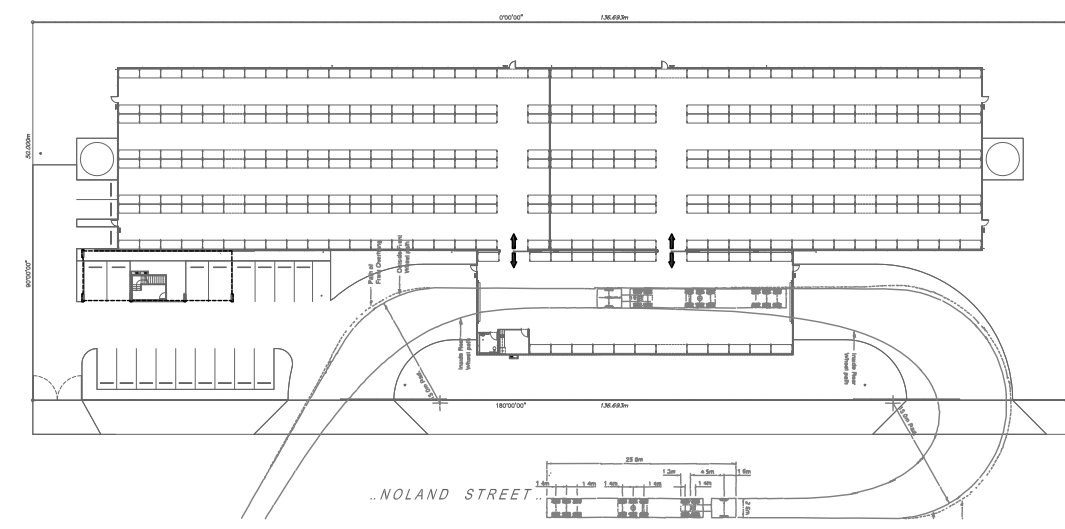

PLAN
warehouse
SCALE 1:1000 @ a3